

SUPREME


RÉNOVATION
ALTOFAB

(514) 327-8888
FAX: (514) 327-8844
www.altofab.com

9309 du Prado, St-Léonard, Qc, H1P 3H1

* VOIR DÉTAILS AU BAS POUR DIMENSIONS MÉTRIQUES.
* SEE DETAILS BELOW FOR METRIC DIMENSIONS.

ÉLITE TRADITION

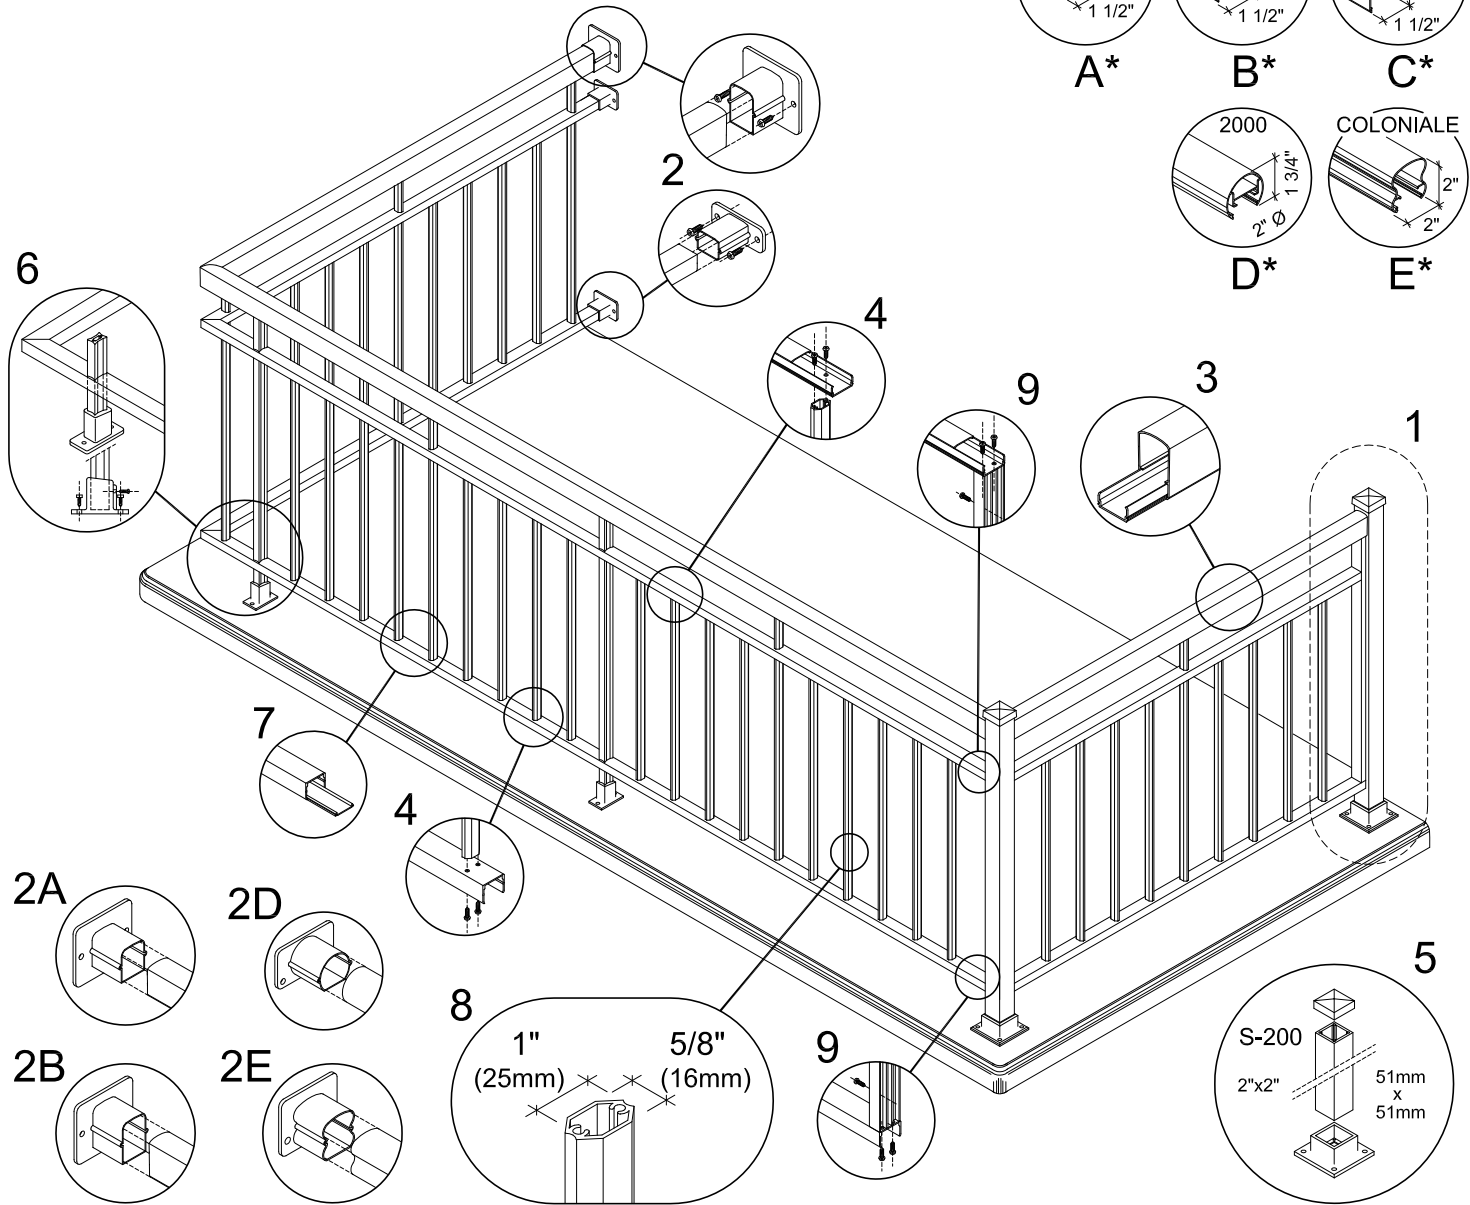

1. POTEAU AU MUR.
2. ATTACHE AU MUR POUR RAIL HAUT ET BAS.
3. MAIN-COURANTE.
A) 1 3/4" (44mm) B) 2 1/4" (57mm) C) 3000 (3") (76mm) D) 2000 (ROND 2") (51mm) E) COLONIALE 2" (51mm)
4. SECTIONS DU HAUT ET DU BAS VISSÉES AUX BARROTINS.
5. ASSEMBLAGE DU POTEAU.
6. SABOT AJUSTABLE POUR LE RAIDISSEUR SUPREME.
7. RAIL DU BAS 1" (25mm) AVEC CAPUCHON.
8. BARROTINS ÉLITE 5/8"x1" (16mm x 25mm).
9. FIXATION DE LA RAMPE AU POTEAU.

1. WALL POST.
2. WALL ADAPTOR FOR TOP AND BOTTOM RAILS.
3. HANDRAIL.
A) 1 3/4" (44mm) B) 2 1/4" (57mm) C) 3000 (3") (76mm) D) 2000 (ROND 2") (51mm) E) COLONIAL 2" (51mm)
4. TOP AND BOTTOM RAILS FASTENED TO BALUSTERS.
5. POST ASSEMBLY.
6. ADJUSTABLE SHOE FOR SUPREME STIFFENER.
7. 1" (25mm) BOTTOM RAIL WITH CAP.
8. ELITE BALUSTERS 5/8"x1" (16mm x 25mm).
9. FASTENING OF RAILING TO POST.

** CES PRODUITS SONT FABRIQUÉS DE PROFILÉS D'ALUMINIUM, AVEC PEINTURE CUITE. LA QUINCAILLERIE DE FIXATION EST EN ACIER INOXYDABLE.

NOS GARDE-CORPS SONT CONFORMES AUX NORMES DU CODE NATIONAL DU BÂTIMENT DU CANADA 1995.

** THESE PRODUCTS ARE MADE OF EXTRUDED ALUMINIUM WITH A BAKED PAINT FINISH. ALL FASTENERS ARE IN STAINLESS STEEL.

OUR RAILINGS MEET THE REQUIREMENTS OF THE NATIONAL BUILDING CODE OF CANADA 1995.

MODÈLE STANDARD:

- GARDE-CORPS DE 36" (900mm) & 42" (1070mm) DE HAUT.
- MOINS DE 4" (100mm) ENTRE LES BARROTINS.
- MOINS DE 4" (100mm) ENTRE LE DESSOUS DE LA RAIL DU BAS ET LE DESSUS DU BALCON.

REGULAR DESIGN:

- RAILING 36" (900mm) & 42" (1070mm) HIGH.
- MAXIMUM OF 4" (100mm) SPACE BETWEEN PICKETS.
- MAXIMUM OF 4" (100mm) BETWEEN BOTTOM RAIL AND THE BALCONY.

© 2012